


R-13 & R-30

(USEABLE DIMENSIONS VARY  
BASED ON WIDTH OF DEVICE)

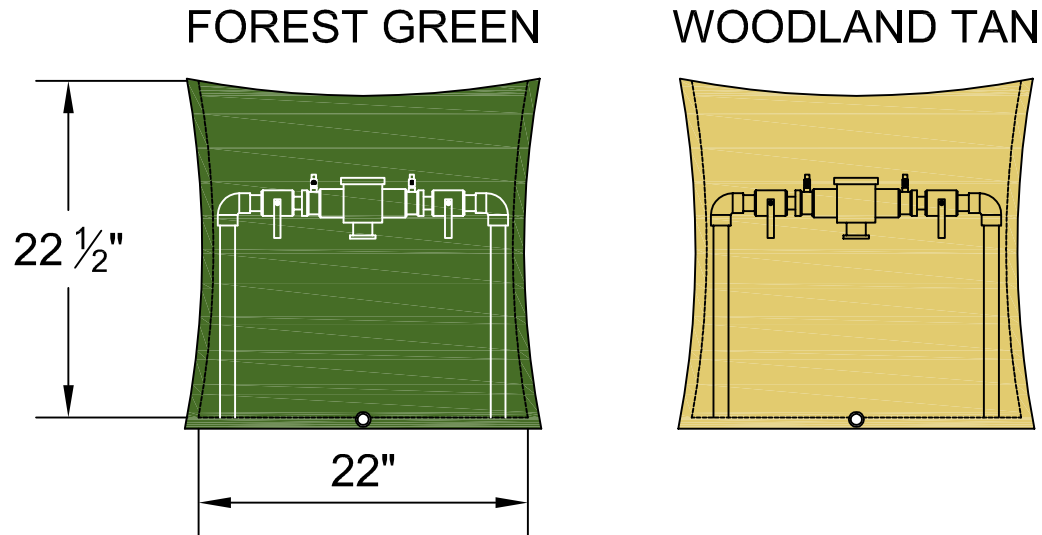

AMES  
4000B 3/4"

CONBRACO  
RP 4A 1/2"-3/4"

FEBCO  
825Y 3/4"  
825YA 3/4"-2"  
860 3/4"

WATTS  
009 3/4":  
U009A 3/4"-1 1/2"

WILKINS  
975XL 3/4"-1"  
375 1/2"-1"

BACKFLOW PREVENTION DEVICE ENCLOSURES  
3831 E. GROVE STREET  
PHOENIX, ARIZONA 85040 (602) 426-1002


**FROSTGUARD (FG-1)**

SCALE: 1" = 1'  
DETAIL NO.  
BPDI- 110708-1  
REV. 0


R-13 & R-30

(USEABLE DIMENSIONS VARY  
BASED ON WIDTH OF DEVICE)

FOREST GREEN

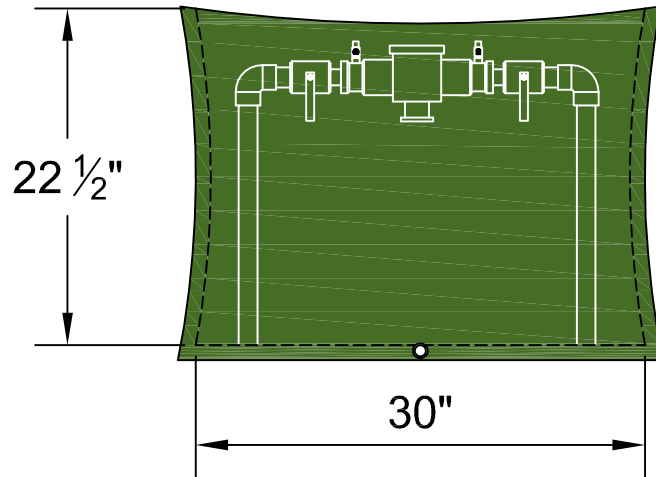

WOODLAND TAN

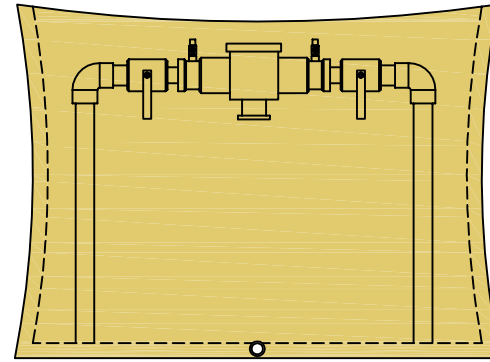

AMES

4000B 1"-1 1/4"

CONBRACO

40-200 3/4"-1 1/4"

RP 4A 1"

FEBCO

825Y 1"-1 1/2"

860 1"-1 1/2"

WATTS

009 1"-1 1/4":

U009A 2"

909 3/4"-1"

WILKINS

975XL 1"-1 1/2"

375 1 1/4"-2"

BACKFLOW PREVENTION DEVICE INNCLOSURES  
3831 E. GROVE STREET  
PHOENIX, ARIZONA 85040 (602) 426-1002

**FROSTGUARD (FG-2)**



SCALE: 1" = 1'  
DETAIL NO.  
BPDI- 110708-2  
REV. 0

R-13 & R-30

(USEABLE DIMENSIONS VARY  
BASED ON WIDTH OF DEVICE)

FOREST GREEN

WOODLAND TAN

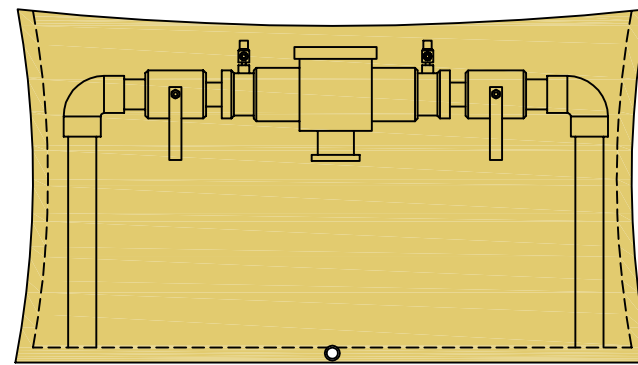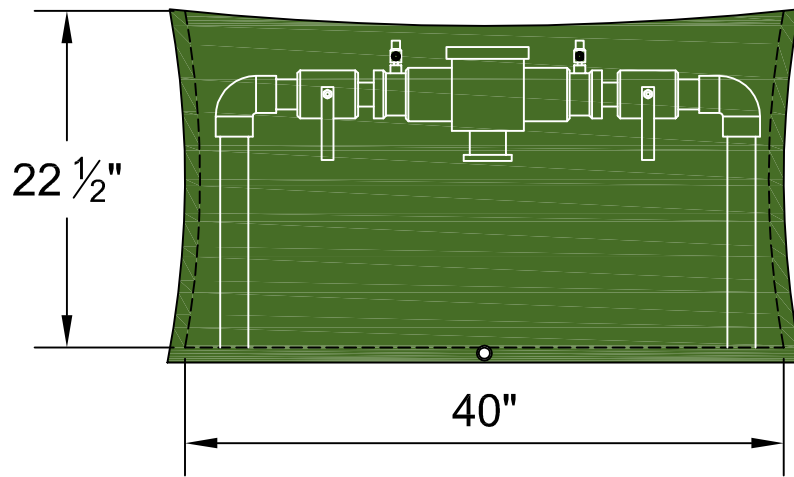

AMES

4000B 1 1/2"-2"

CONBRACO

40-200 1 1/2"-2"

RP 4A 1 1/4"-2"

FEBCO

825Y 2"

860 2"

WATTS

009 1 1/2"-2":

909 1 1/4"-2

WILKINS

975XL 2"

BACKFLOW PREVENTION DEVICE ENCLOSURES  
3831 E. GROVE STREET  
PHOENIX, ARIZONA 85040 (602) 426-1002


**FROSTGUARD (FG-3)**

SCALE: 1" = 1'  
DETAIL NO.  
BPDI- 110708-3  
REV. 0


R-13 & R-30

(USEABLE DIMENSIONS VARY  
BASED ON WIDTH OF DEVICE)

FOREST GREEN

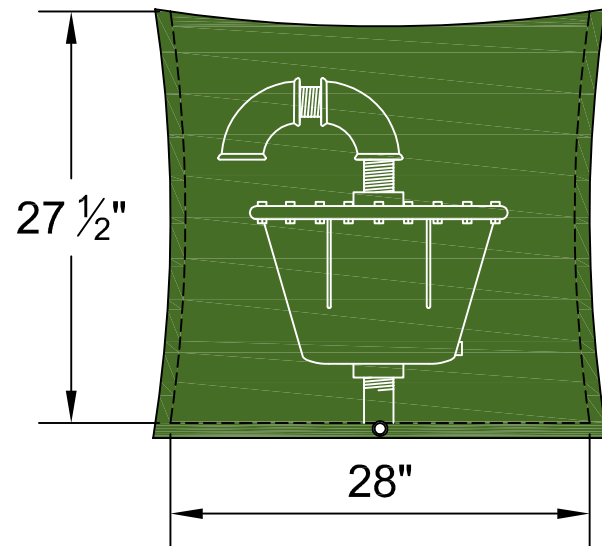

WOODLAND TAN

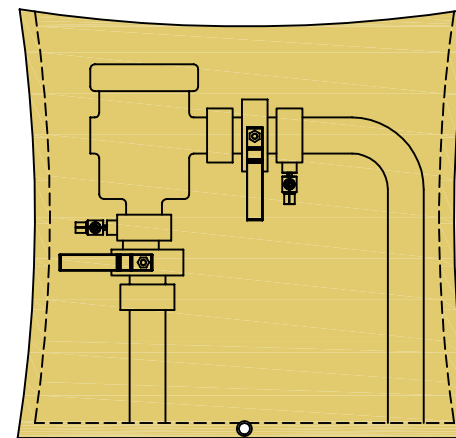

USE FG-3.3 TO PROTECT 2" AND SMALLER AIR/VACUUM RELIEF VALVES,  
ALSO EXTRA TALL REDUCED PRESSURES AND PRESSURE VACUUM BREAKERS.

BACKFLOW PREVENTION DEVICE ENCLOSURES  
3831 E. GROVE STREET  
PHOENIX, ARIZONA 85040 (602) 426-1002

**FROSTGUARD (FG-3.3)**



SCALE: 1" = 1'  
DETAIL NO.  
BPDI- 110708-4  
REV. 0

R-13 & R-30

(USEABLE DIMENSIONS VARY  
BASED ON WIDTH OF DEVICE)

FOREST GREEN

WOODLAND TAN

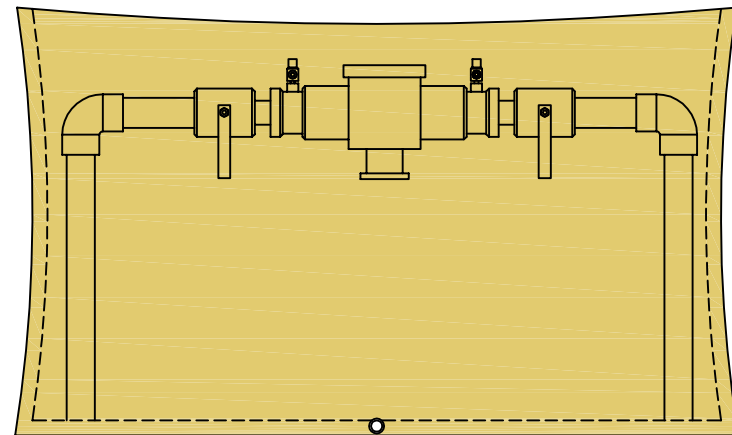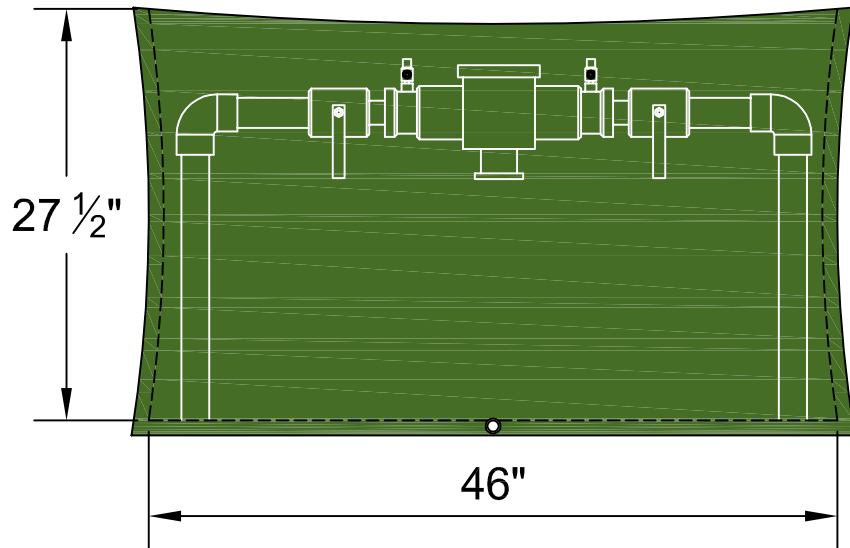

USE FG-4 FOR EXTRA LONG 2" AND SMALLER  
DEVICES WITH STRAINERS, REGULATORS, ECT.

BACKFLOW PREVENTION DEVICE ENCLOSURES  
3831 E. GROVE STREET  
PHOENIX, ARIZONA 85040 (602) 426-1002


**FROSTGUARD (FG-4)**

SCALE: 1" = 1'  
DETAIL NO.  
BPDI- 110708-5  
REV. 0

R-13 & R-30

(USEABLE DIMENSIONS VARY  
BASED ON WIDTH OF DEVICE)

FOREST GREEN OR WOODLAND TAN

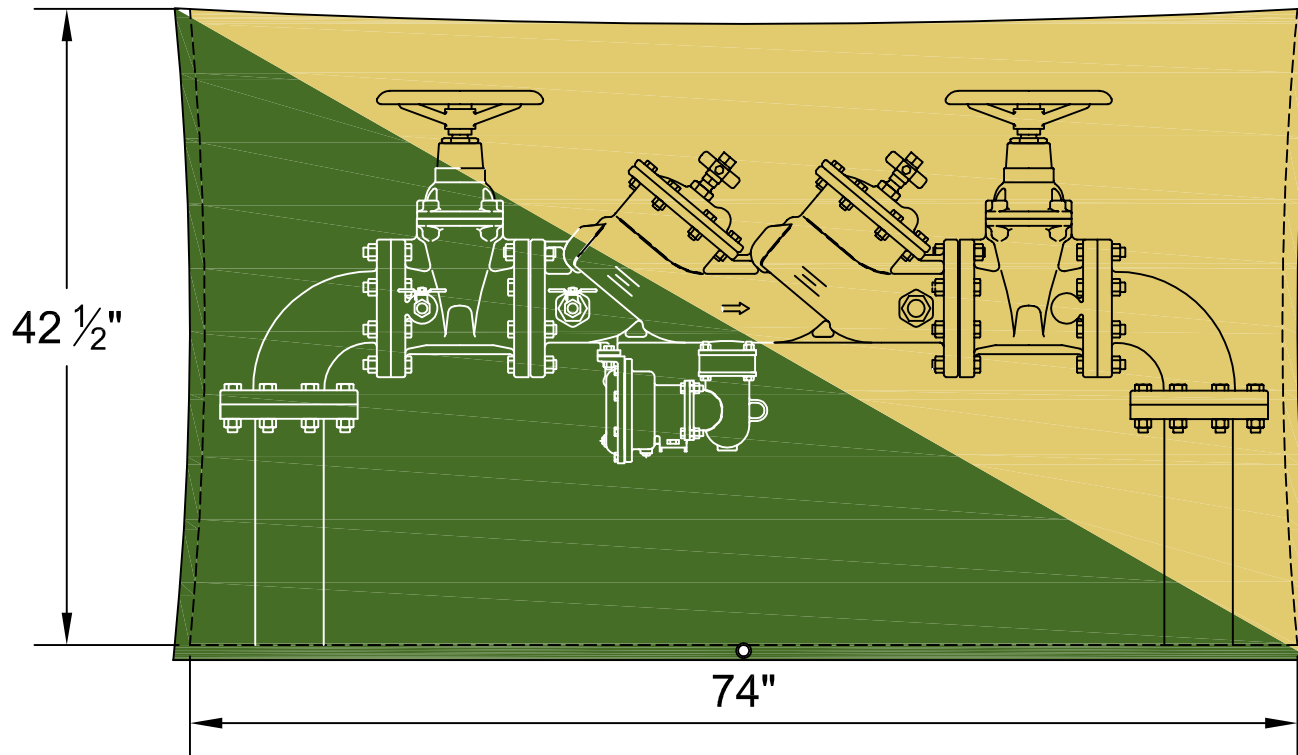


<u>AMES</u>	<u>CONBRACO</u>	<u>FEBCO</u>	<u>WATTS</u>	<u>WILKINS</u>
2000SS 4" NRS	4S-100 4" NRS	826YD 3" NRS	007-709 3" NRS	350 4" NRS
3000SS 4" NRS	4S-600 4" NRS	850 3" NRS	009-909 3" NRS	375 4" NRS
4000SS 4" NRS	40-200 3" NRS	860 3" NRS	757-957 4" NRS	950 3" NRS
	40-700 3" NRS	856 2 1/2" NRS	774-994 4" NRS	975 3" NRS

BACKFLOW PREVENTION DEVICE INNCLOSURES  
3831 E. GROVE STREET  
PHOENIX, ARIZONA 85040 (602) 426-1002

**FROSTGUARD (FG-5)**

SCALE: 1" = 1'  
DETAIL NO.  
BPDI- 110708-6  
REV. 0

R-30  
 (USEABLE DIMENSIONS VARY  
 BASED ON WIDTH OF DEVICE)  
 FOREST GREEN OR WOODLAND TAN

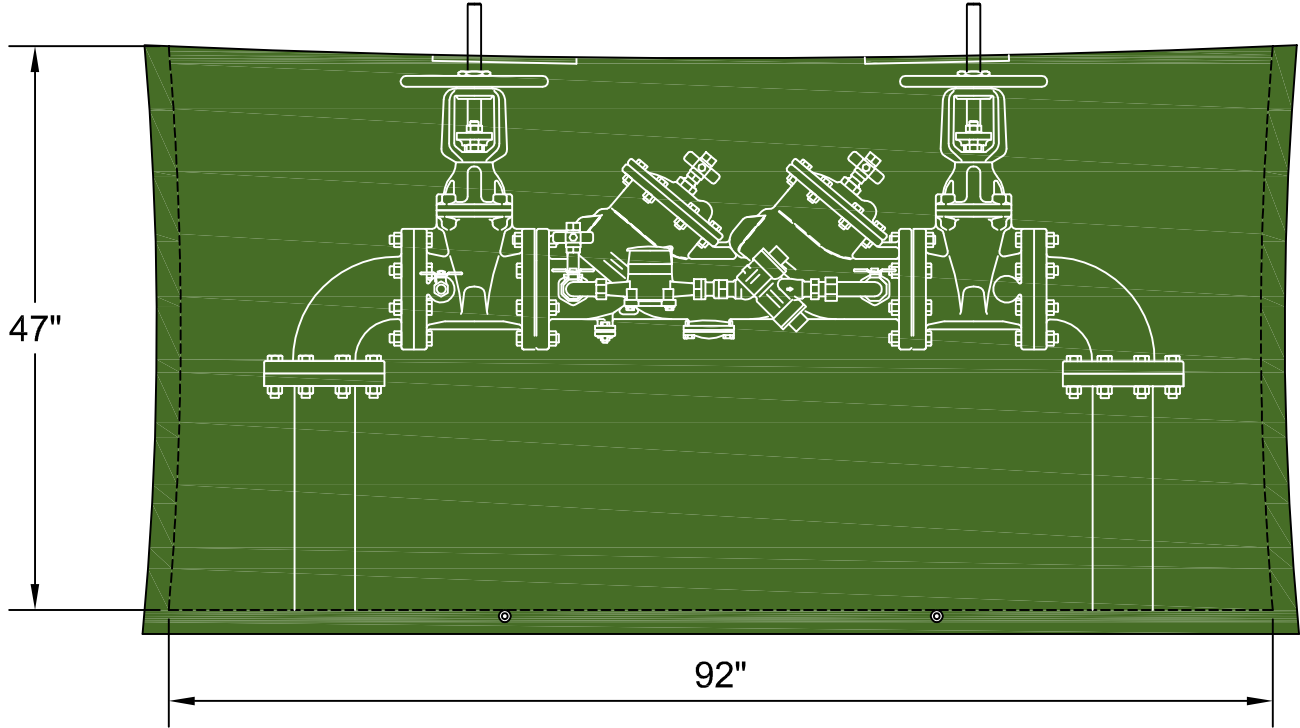

AMES

- 2000SS 6"
- 3000SS 6"
- 4000SS 6"

CONBRACO

- 4S-100 6"
- 4S-600 6"
- 40-200 4"
- 40-700 4"

FEBCO

- 806YD 4"
- 826YD 4"
- 850 4"
- 860 4"

WATTS

- 709 4"
- 757-957 6"
- 774-994 6"
- 909 3"

WILKINS

- 350 6"
- 375 6"
- 950 4"


BACKFLOW PREVENTION DEVICE ENCLOSURES  
 3831 E. GROVE STREET  
 PHOENIX, ARIZONA 85040 (602) 426-1002

**FROSTGUARD (FG-UN-4)**

SCALE: 3/4" = 1'  
 DETAIL NO.  
 BPDI- 110708-7  
 REV. 0

R-30  
 (USEABLE DIMENSIONS VARY  
 BASED ON WIDTH OF DEVICE)

FOREST GREEN OR WOODLAND TAN

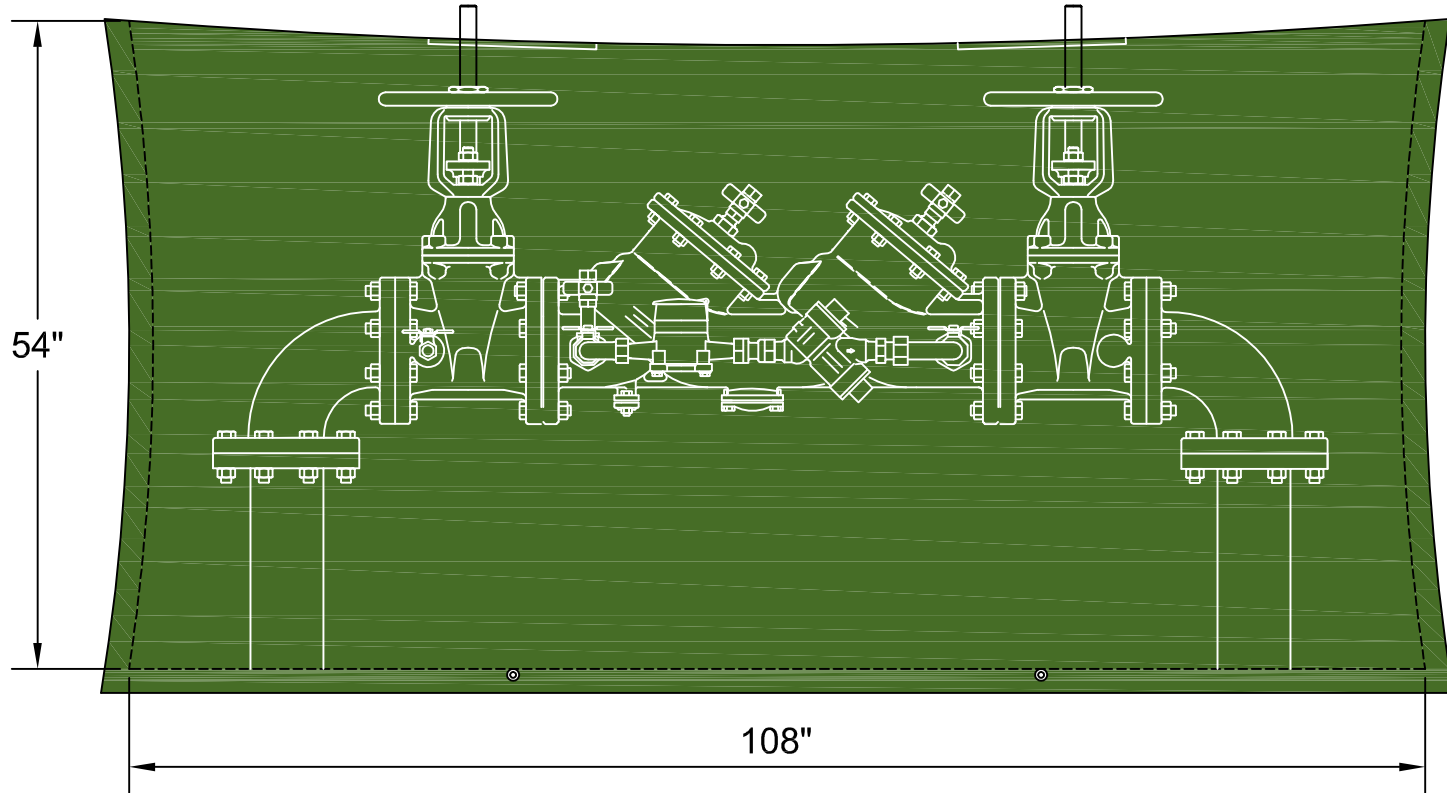

CONBRACO  
 4S-100 8"-10"  
 4S-600 8"-10"  
 40-200 6"  
 40-700 6"

AMES  
 2000SS 8"  
 3000SS 8"  
 4000SS 8"

FEBCO  
 806YD 6"  
 826YD 6"  
 850 6"  
 860 6"

WATTS  
 709 6"  
 757-957 8"  
 774-994 8"  
 909 4"

WILKINS  
 950 6"

BACKFLOW PREVENTION DEVICE ENCLOSURES  
 3831 E. GROVE STREET  
 PHOENIX, ARIZONA 85040 (602) 426-1002

**FROSTGUARD (FG-UN-6)**


SCALE: 3/4" = 1'  
 DETAIL NO.  
 BPDI- 110708-8  
 REV. 0



R-30

(USEABLE DIMENSIONS VARY  
BASED ON WIDTH OF DEVICE)

FOREST GREEN OR WOODLAND TAN

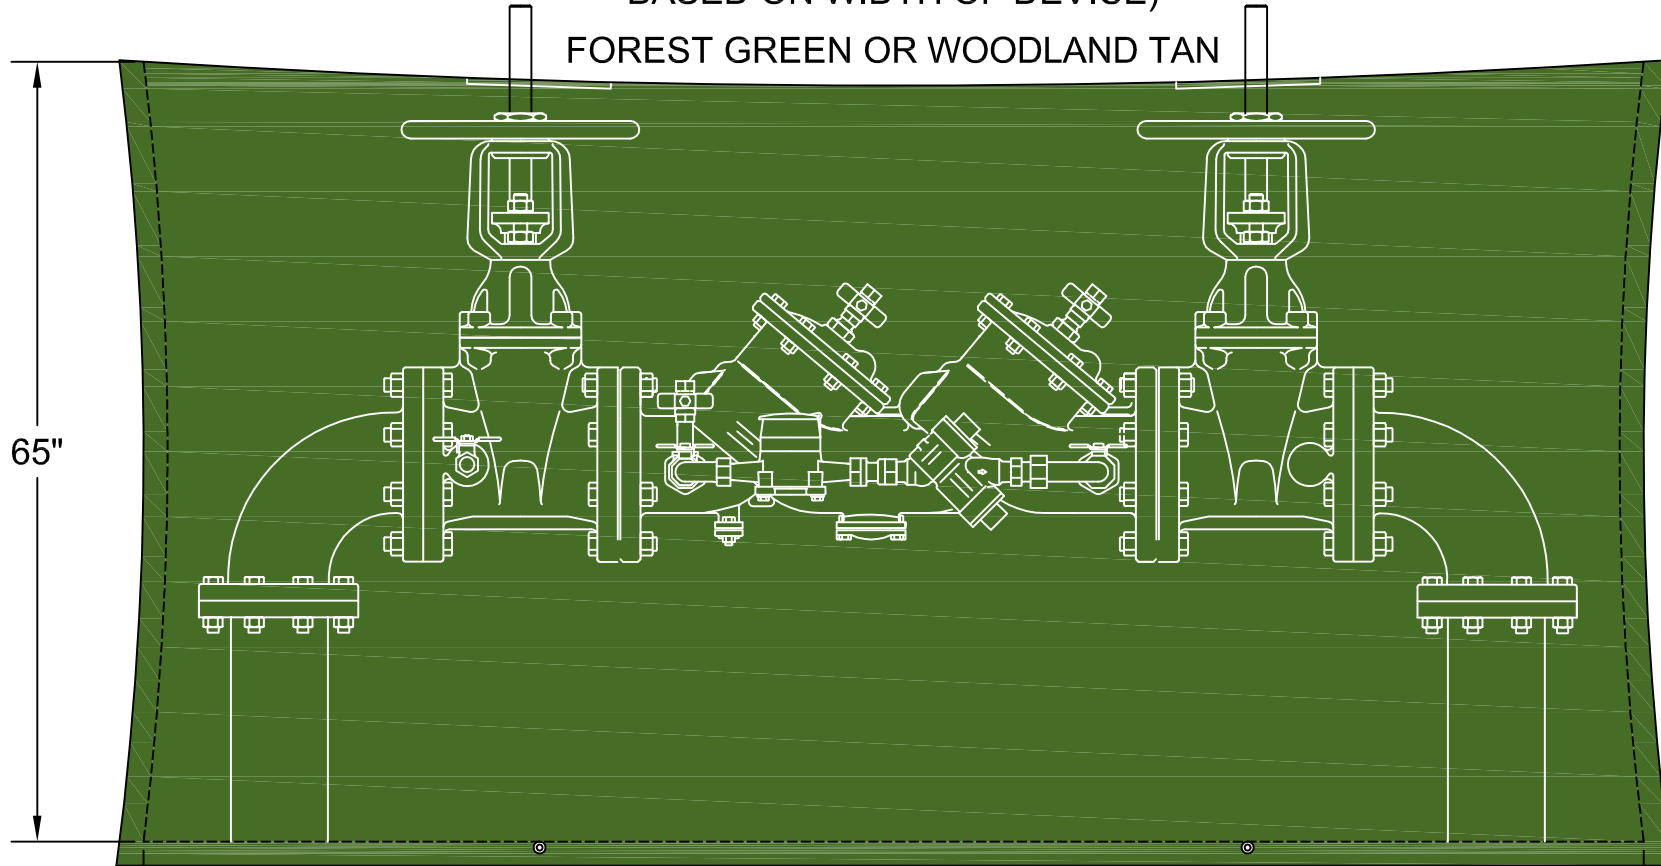

CONBRACO

40-200 8"

40-700 8"

AMES

2000SS 10"-12"

3000SS 10"-12"

4000SS 10"-12"

FEBCO

806YD 8"

826YD 8"

850 8"

860 8"

WATTS

757 10"

774 10"-12"

957 10"

994 10"

WILKINS

350 8"-10"

375 8"-10"

950 8"

975 8"

BACKFLOW PREVENTION DEVICE ENCLOSURES  
3831 E. GROVE STREET  
PHOENIX, ARIZONA 85040 (602) 426-1002


**FROSTGUARD (FG-UN-8)**

SCALE: 3/4" = 1'  
DETAIL NO.  
BPDI- 110708-9  
REV. 0

R-30

(USEABLE DIMENSIONS VARY  
BASED ON WIDTH OF DEVICE)

FOREST GREEN OR WOODLAND TAN

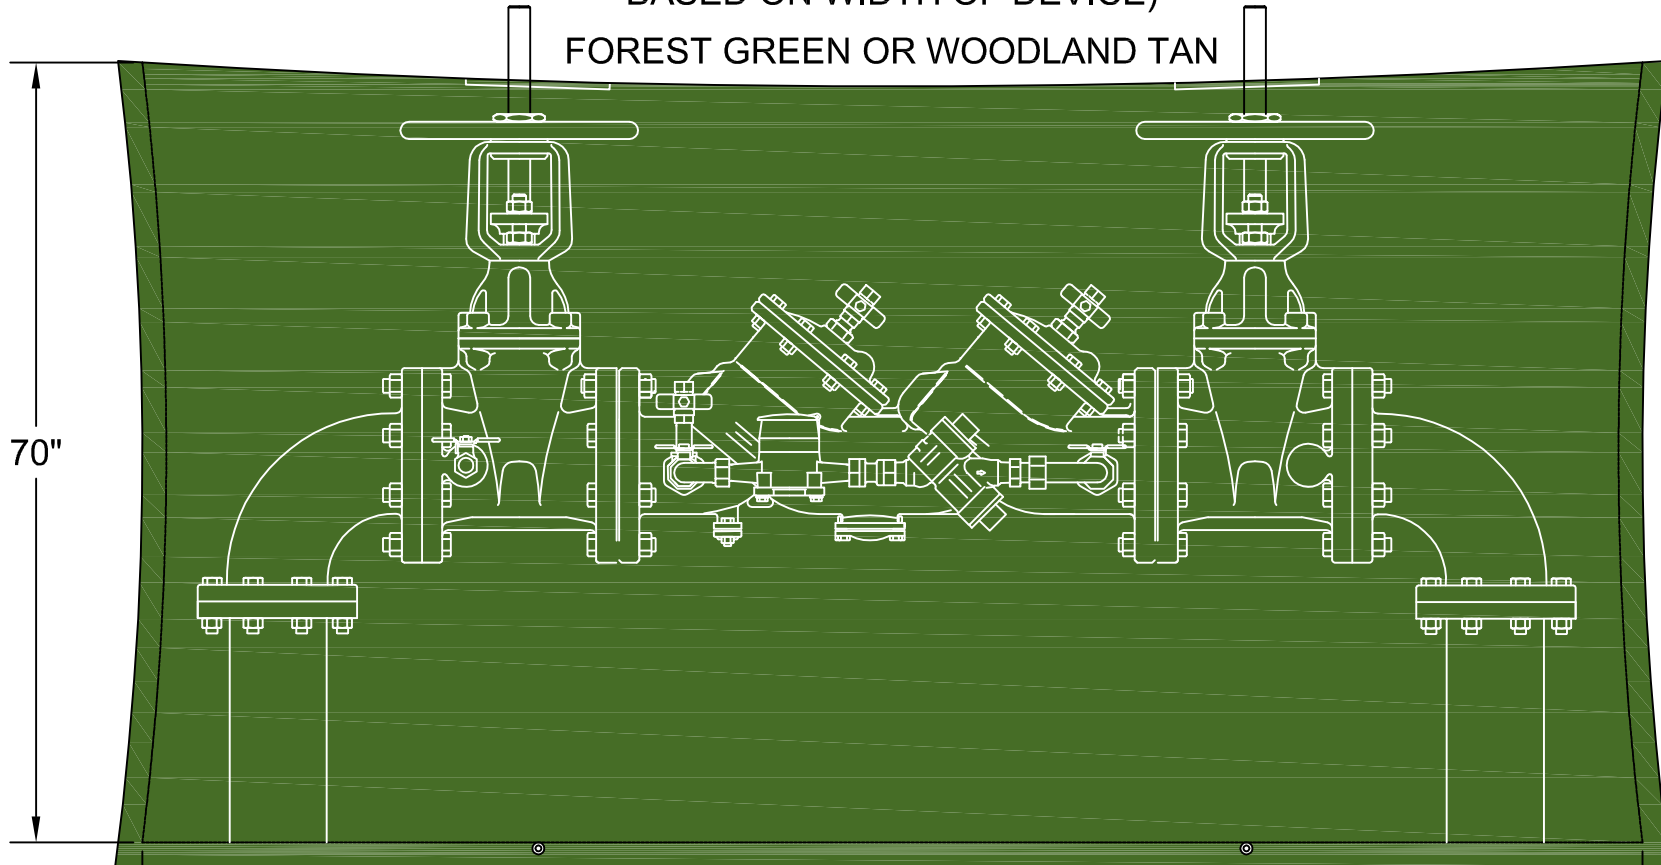

70"

160"

CONBRACO

40-200 10"

40-700 10"

FEBCO

805 YD 10"

806 YD 10"

825 YD 10"

826 YD 10"

FEBCO

850 10"

856 10"

860 10"

WATTS

709 8-10"

909 8-10"

WILKINS

350 12"

375 ADA 10"

950 DA 10"

975 DA 10"

BACKFLOW PREVENTION DEVICE ENCLOSURES  
3831 E. GROVE STREET  
PHOENIX, ARIZONA 85040 (602) 426-1002

**FROSTGUARD (FG-UN-10)**

SCALE: 1/4" = 1'  
DETAIL NO.  
BPDI- 121809-1  
REV. 0